

NQUTHU JUNCTION

PROPOSED NEW SHOPPING CENTRE

ISHNANA DEVELOPMENTS





Master Site Plan
SCALE 1:500 - A1

Area Schedule	
Shopping Center Ground Floor	4 090m ²
Parking Bays Provided -	295 Bays




NQUTHU JUNCTION

PROPOSED NEW SHOPPING CENTRE

understand. create. optimise. achieve. exceed.



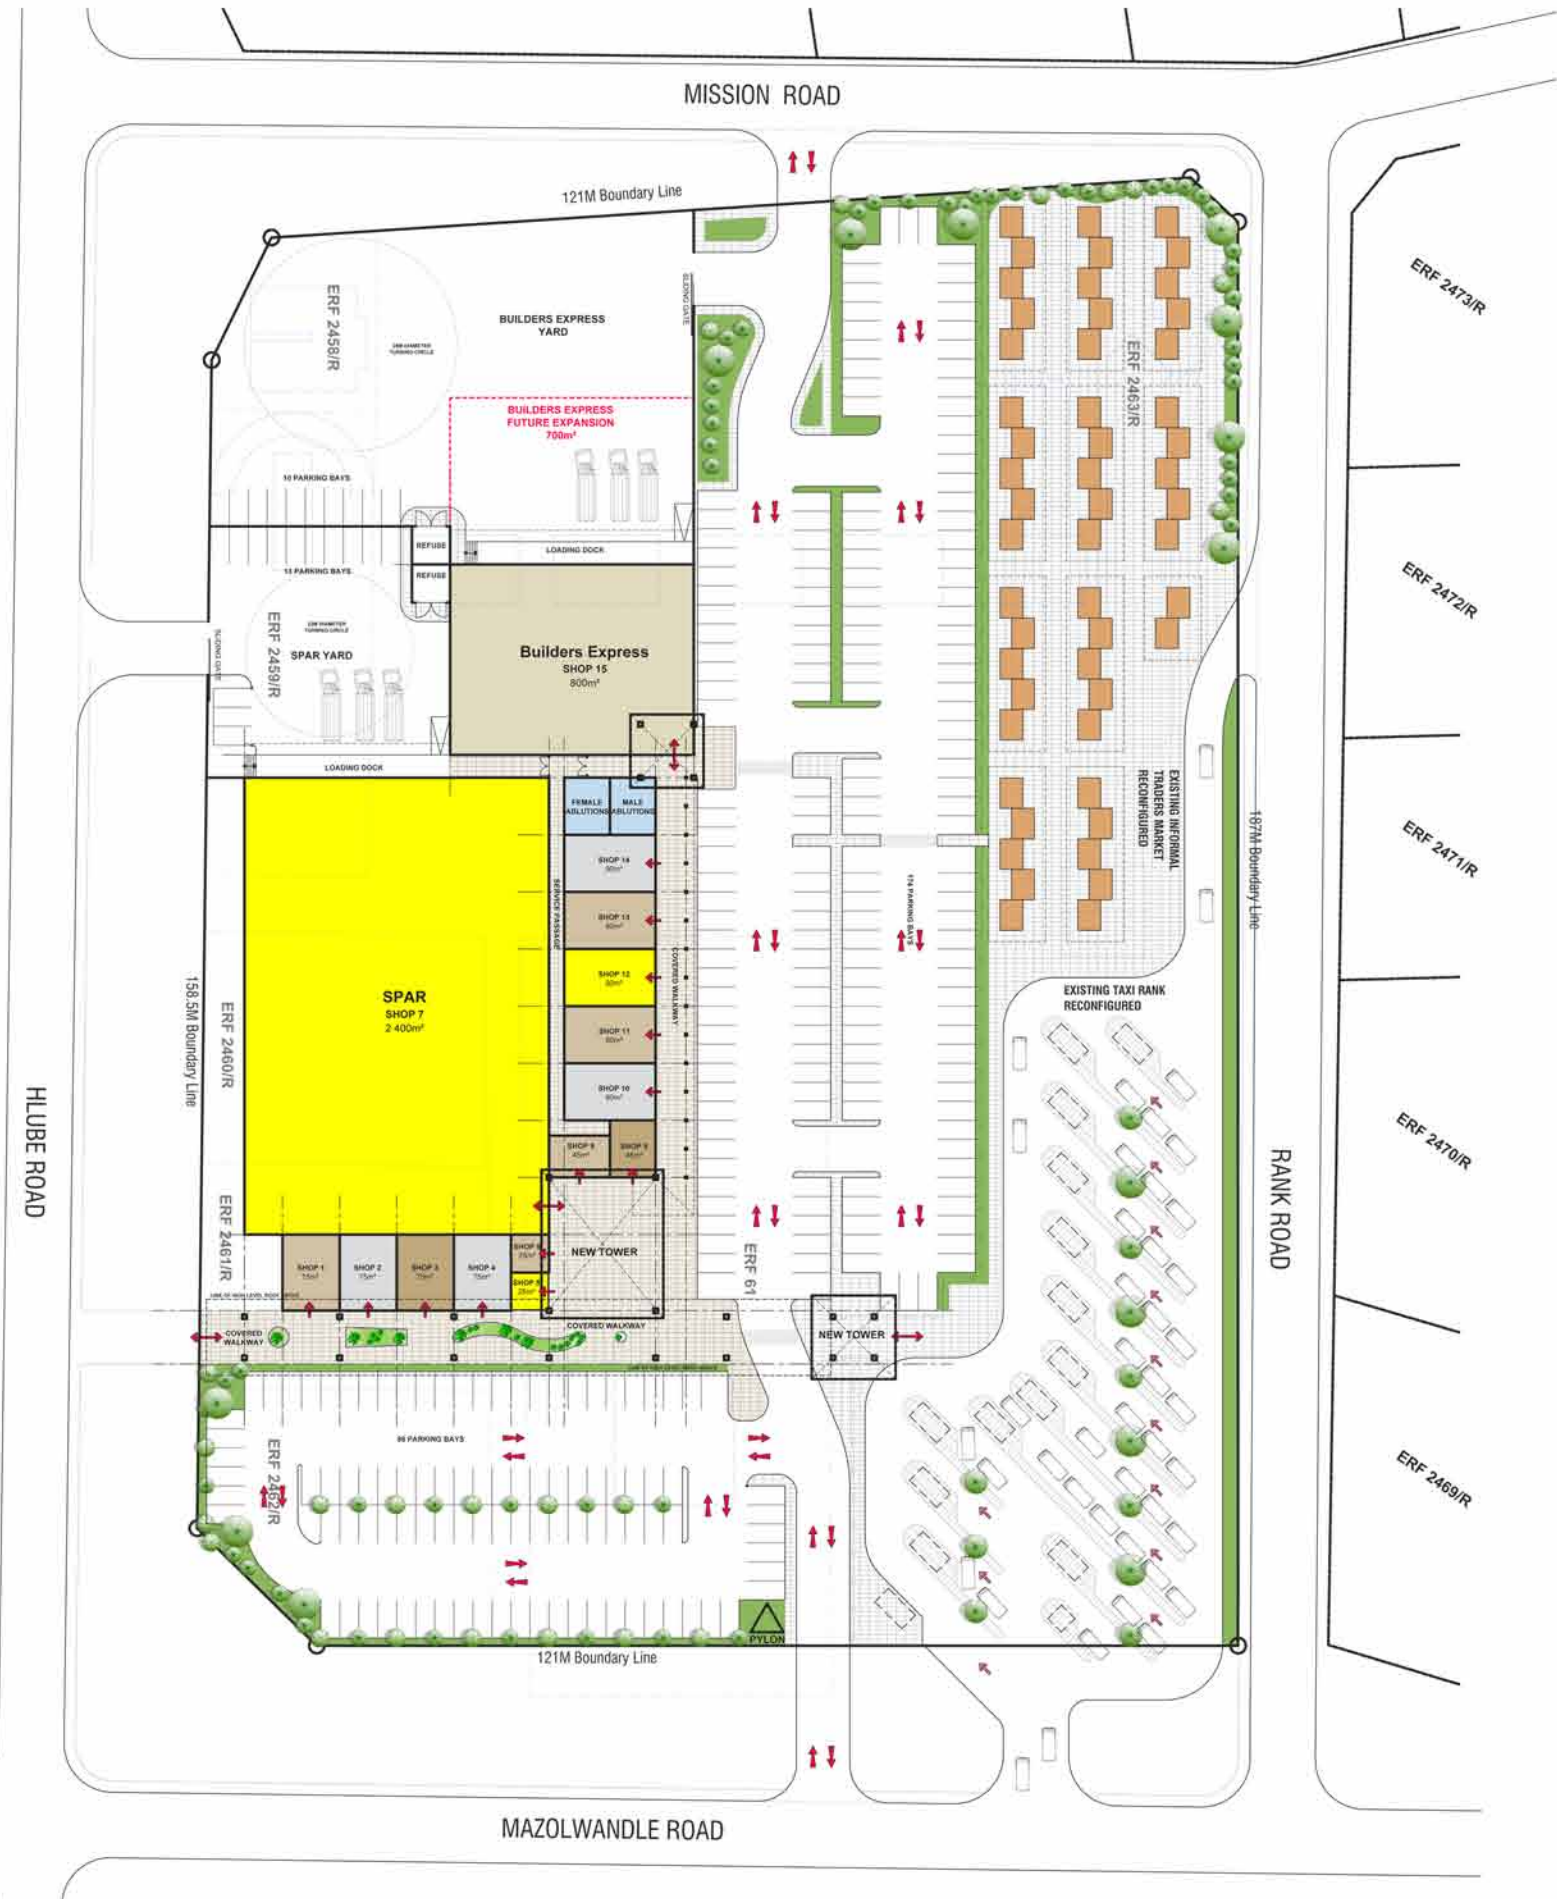

Master Site Plan
SCALE 1:500 - A1

Area Schedule
 Shopping Center
 Ground Floor 4 090m²
 Parking Bays Provided - 295 Bays

NQUTHU JUNCTION
 PROPOSED NEW SHOPPING CENTRE



understand. create. optimise. achieve. exceed.




NQUTHU JUNCTION
PROPOSED NEW SHOPPING CENTRE

understand. create. optimise. achieve. exceed.



LOOK & FEEL

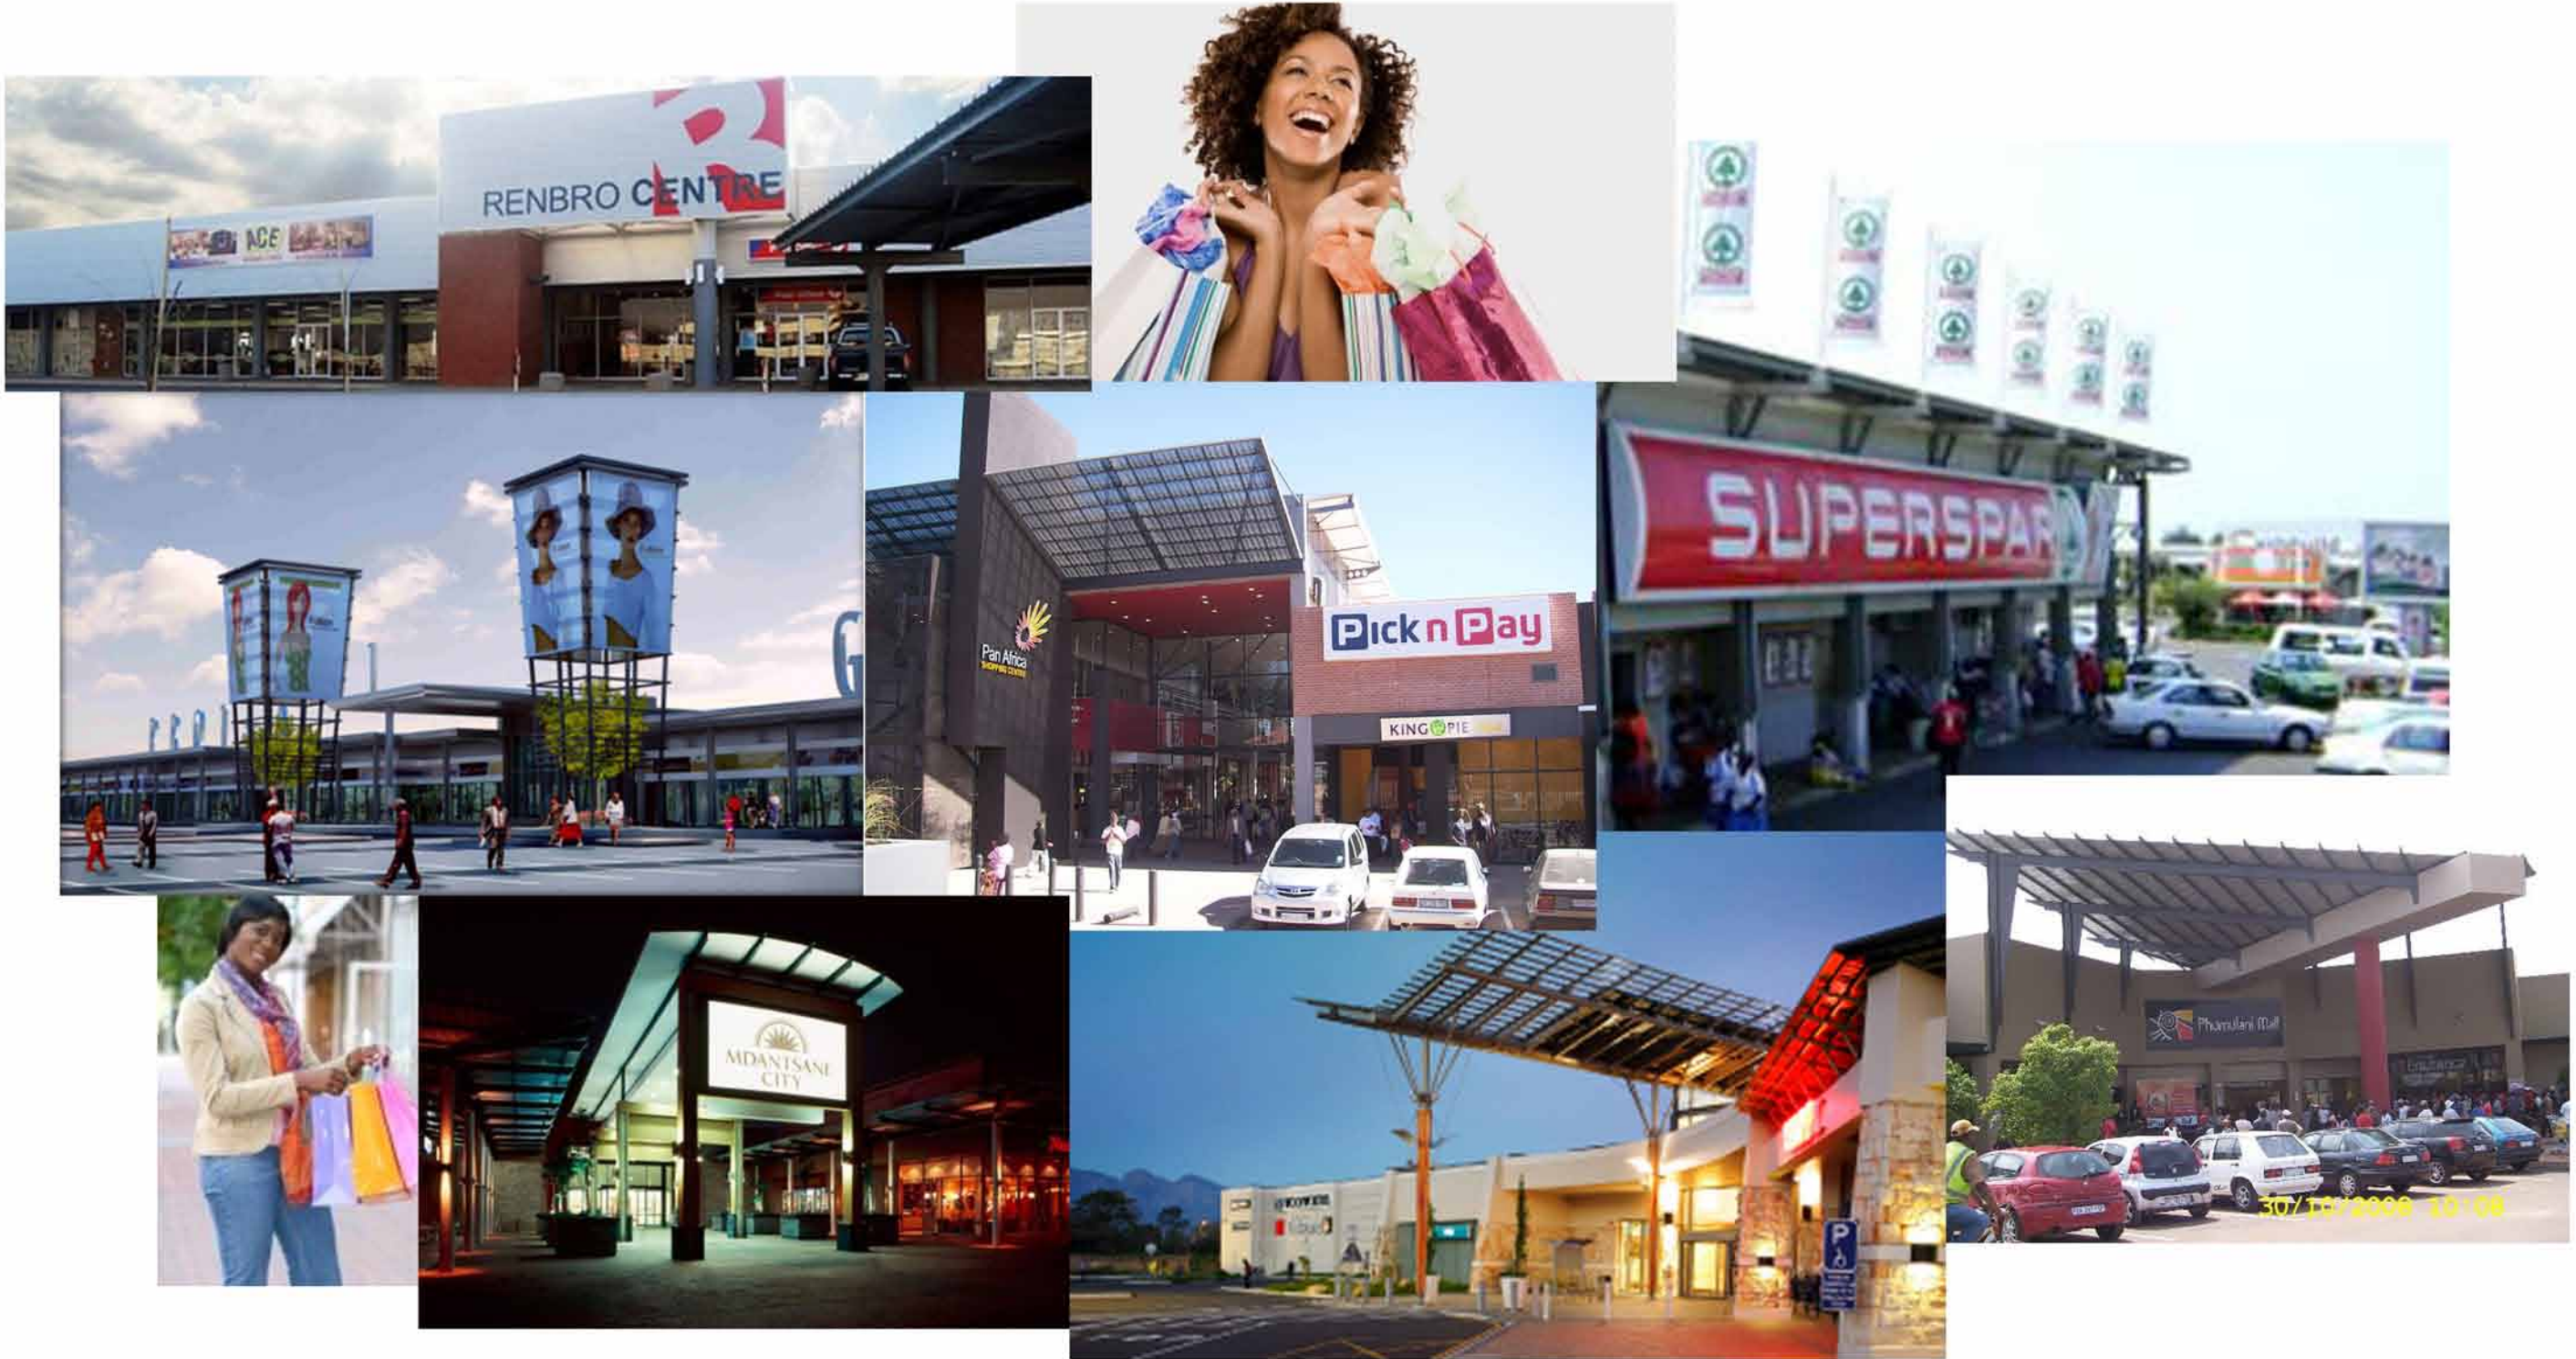

NQUTHU JUNCTION PROPOSED NEW SHOPPING CENTRE

understand. create. optimise. achieve. exceed.

